




PROPOSED FRONT ELEVATION

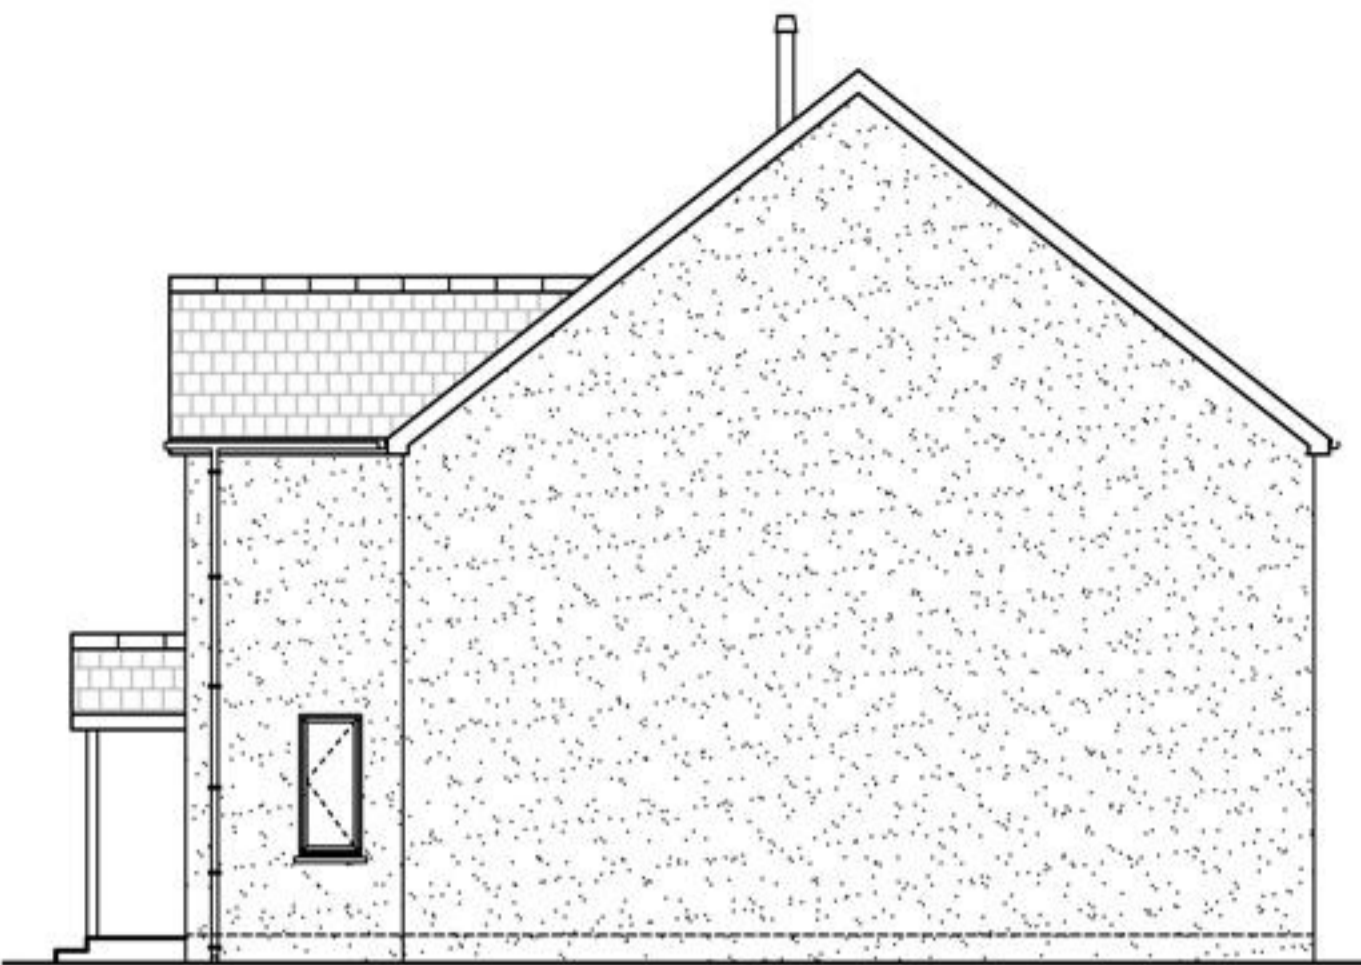

PROPOSED RIGHT ELEVATION

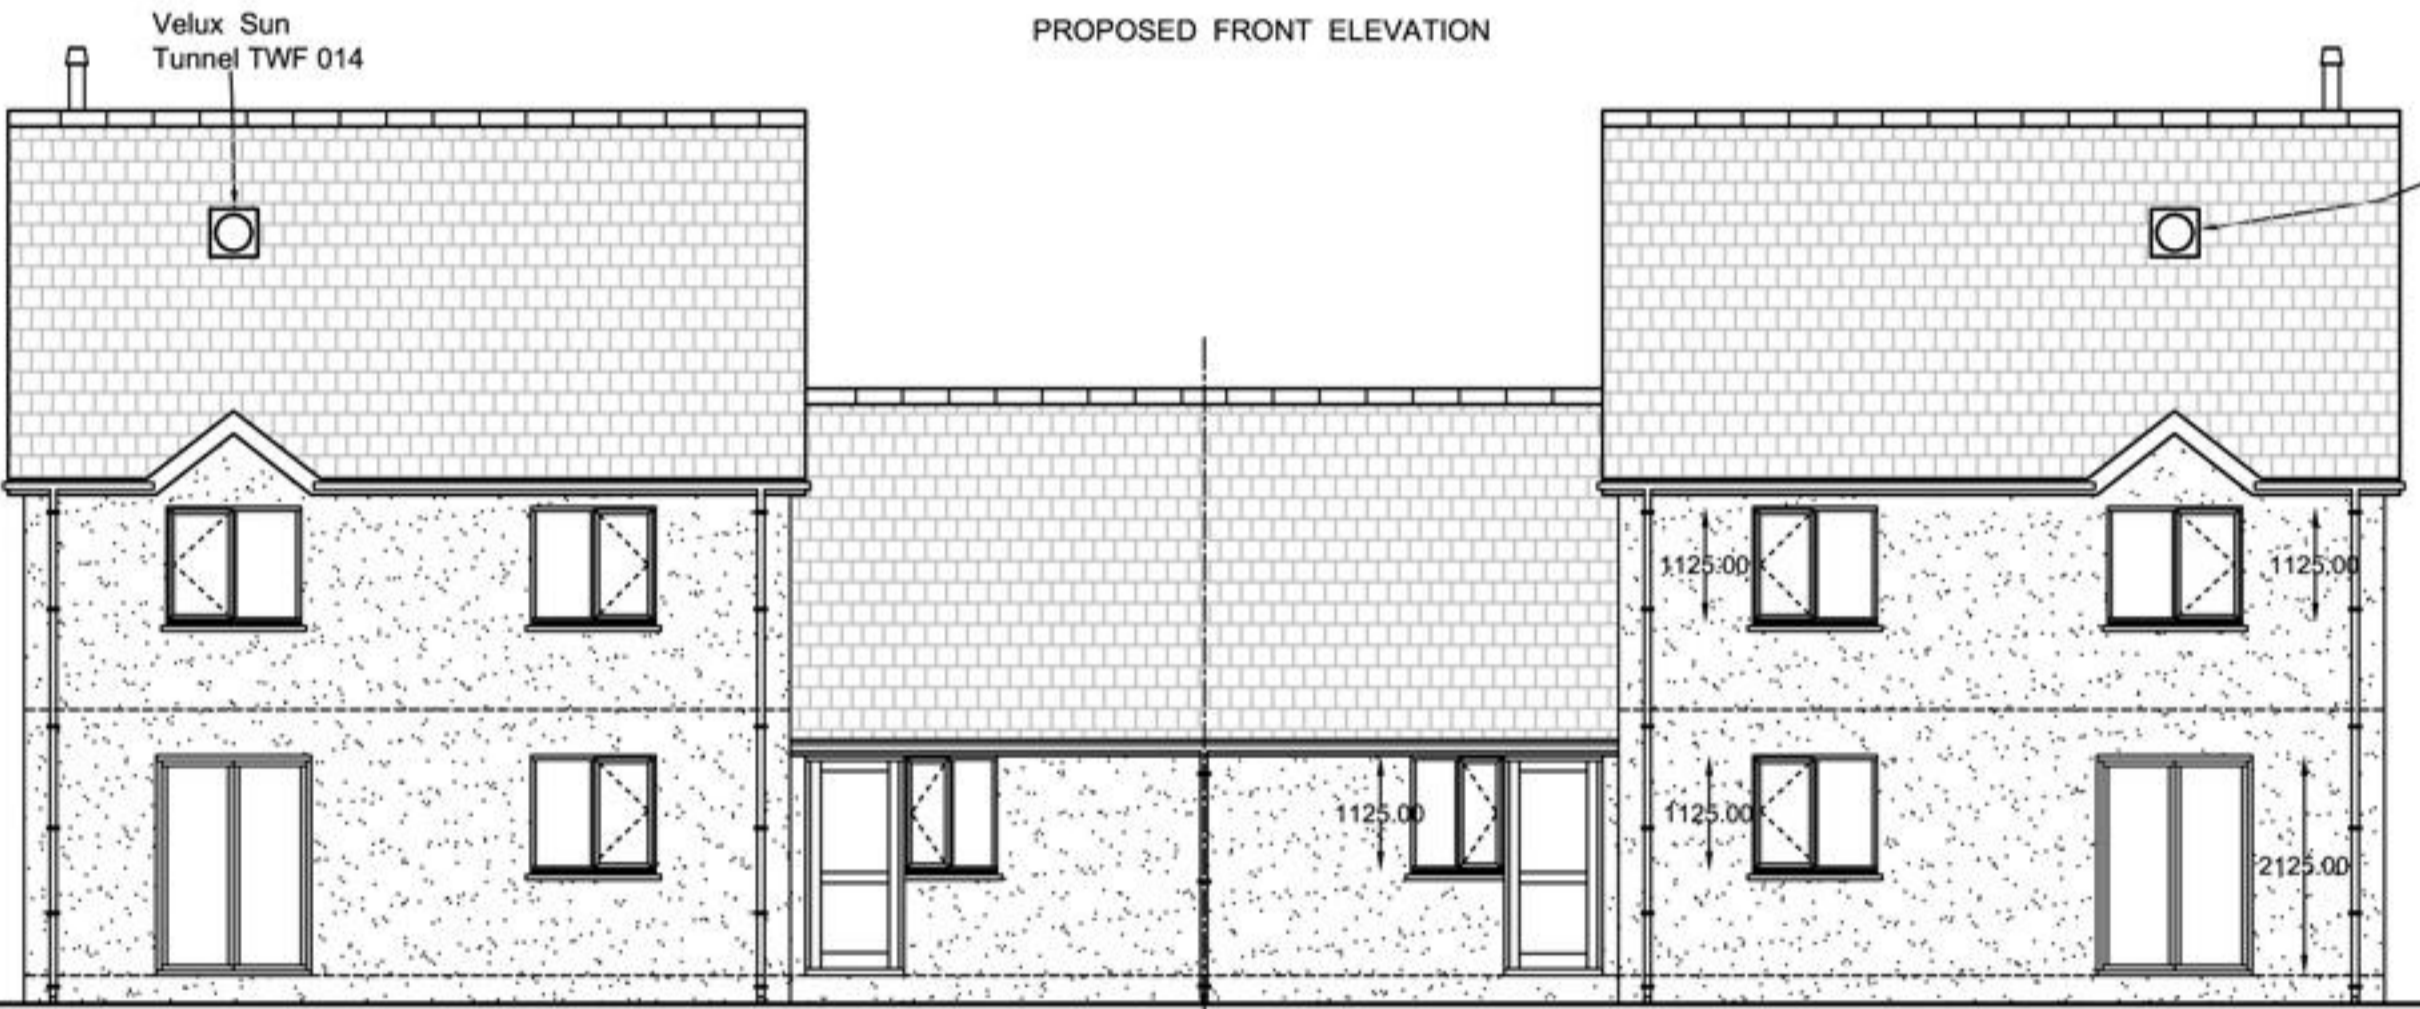

PROPOSED REAR ELEVATION

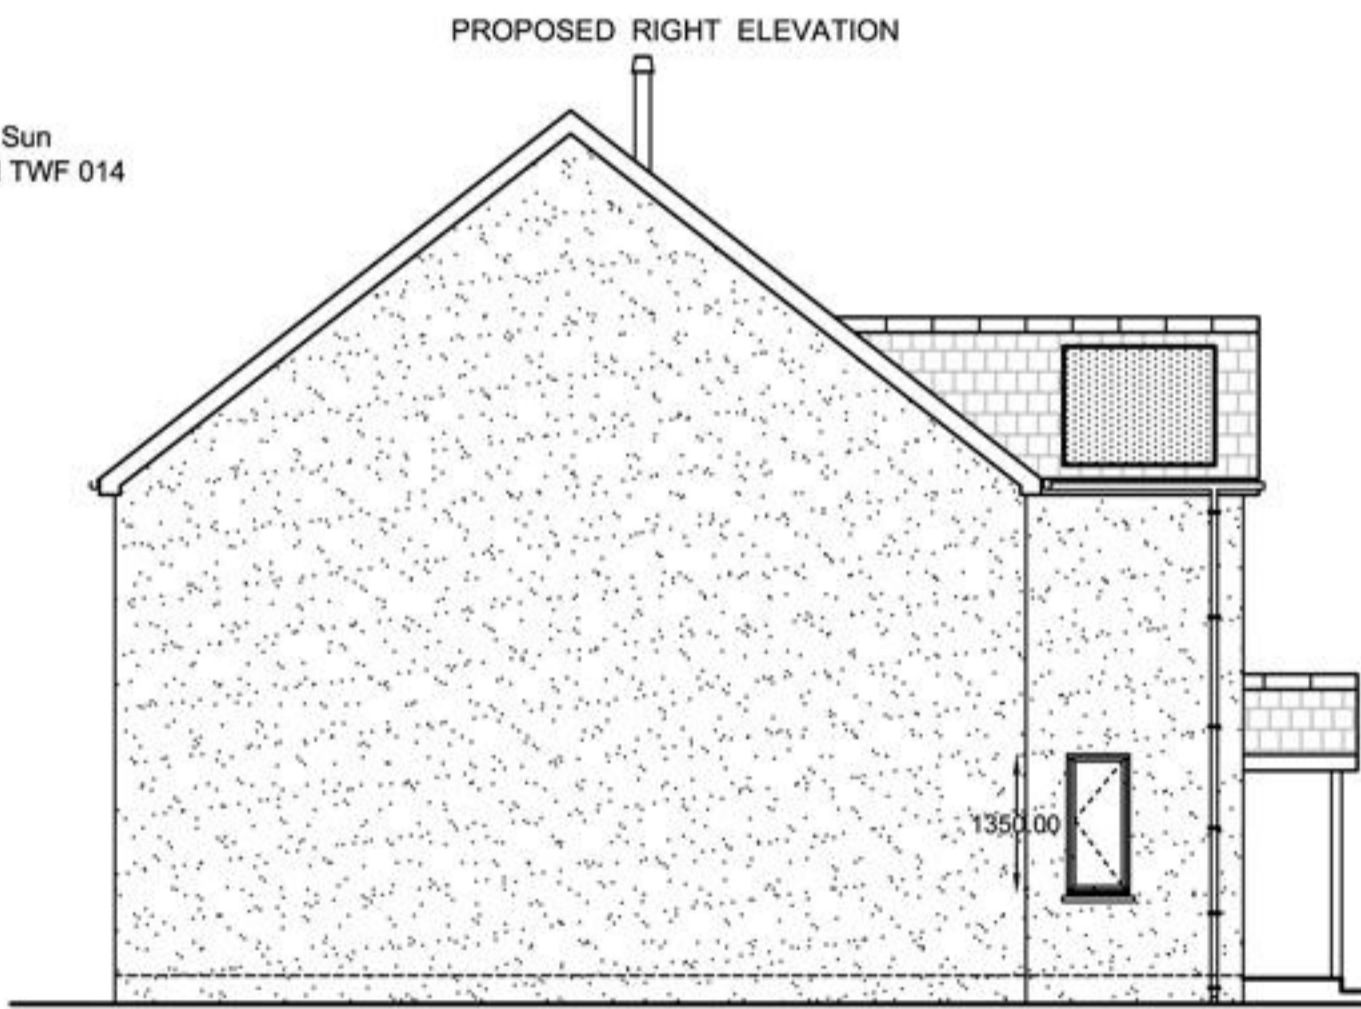

PROPOSED LEFT ELEVATION

FINISHES
 Roof - Synthetic Blue/Black slate
 Walls - Smooth render
 Doors/Windows - White upvc
 Fascias & Soffits - White upvc

ckplanning

CK Planning 01348 872352
 Mor Awel 0789 614 3152
 Windy Hall ckplanning39@aim.com
 Fishguard
 Pembrokeshire
 SA65 9DU

www.pembrokeshireplanning.co.uk

Job Title	Drawing Type	Scale	Issue	Date	Drg. No.	Paper Size
Proposed Affordable Housing on Plots 3 & 4 and Dormer Bungalow on Plot 5 on Land adjacent Cerlis, Tanygroes, Cardigan for Mr J. Evans	Proposed Elevations of Plots 3 & 4	1 : 100	Planning	July 2012	12/140/2	A3